



The owner is responsible for providing the project information and for obtaining all necessary permits and approvals. The architect is not responsible for the accuracy of the information provided. 

Structural, Mechanical, Electrical, Fire Alarm & Fire Protection by OBC.  
Engineer's Name & Info

THOMAS LONARDO + ASSOCIATES ARCHITECTS inc.  
INTERIOR DESIGNERS | PLANNERS  
80 Atwood Avenue Cranston Rhode Island 02920  
t:401.944.2600 f:401.944.2601 www.tlaarchitects.com


Project: **BMW of Newport**  
1235 West Main Street  
Middletown, RI 02842

Drawn by J.C. TSP, TDL  
Checked by TDL  
Revised on


Drawing Status

Issued On  
Sheet Contents  
**Wall Sections**  
@ New Recon  
Addition

Project Number: 2003  
Drawing No.  
**A4.4**  
Sheet 2 of 2

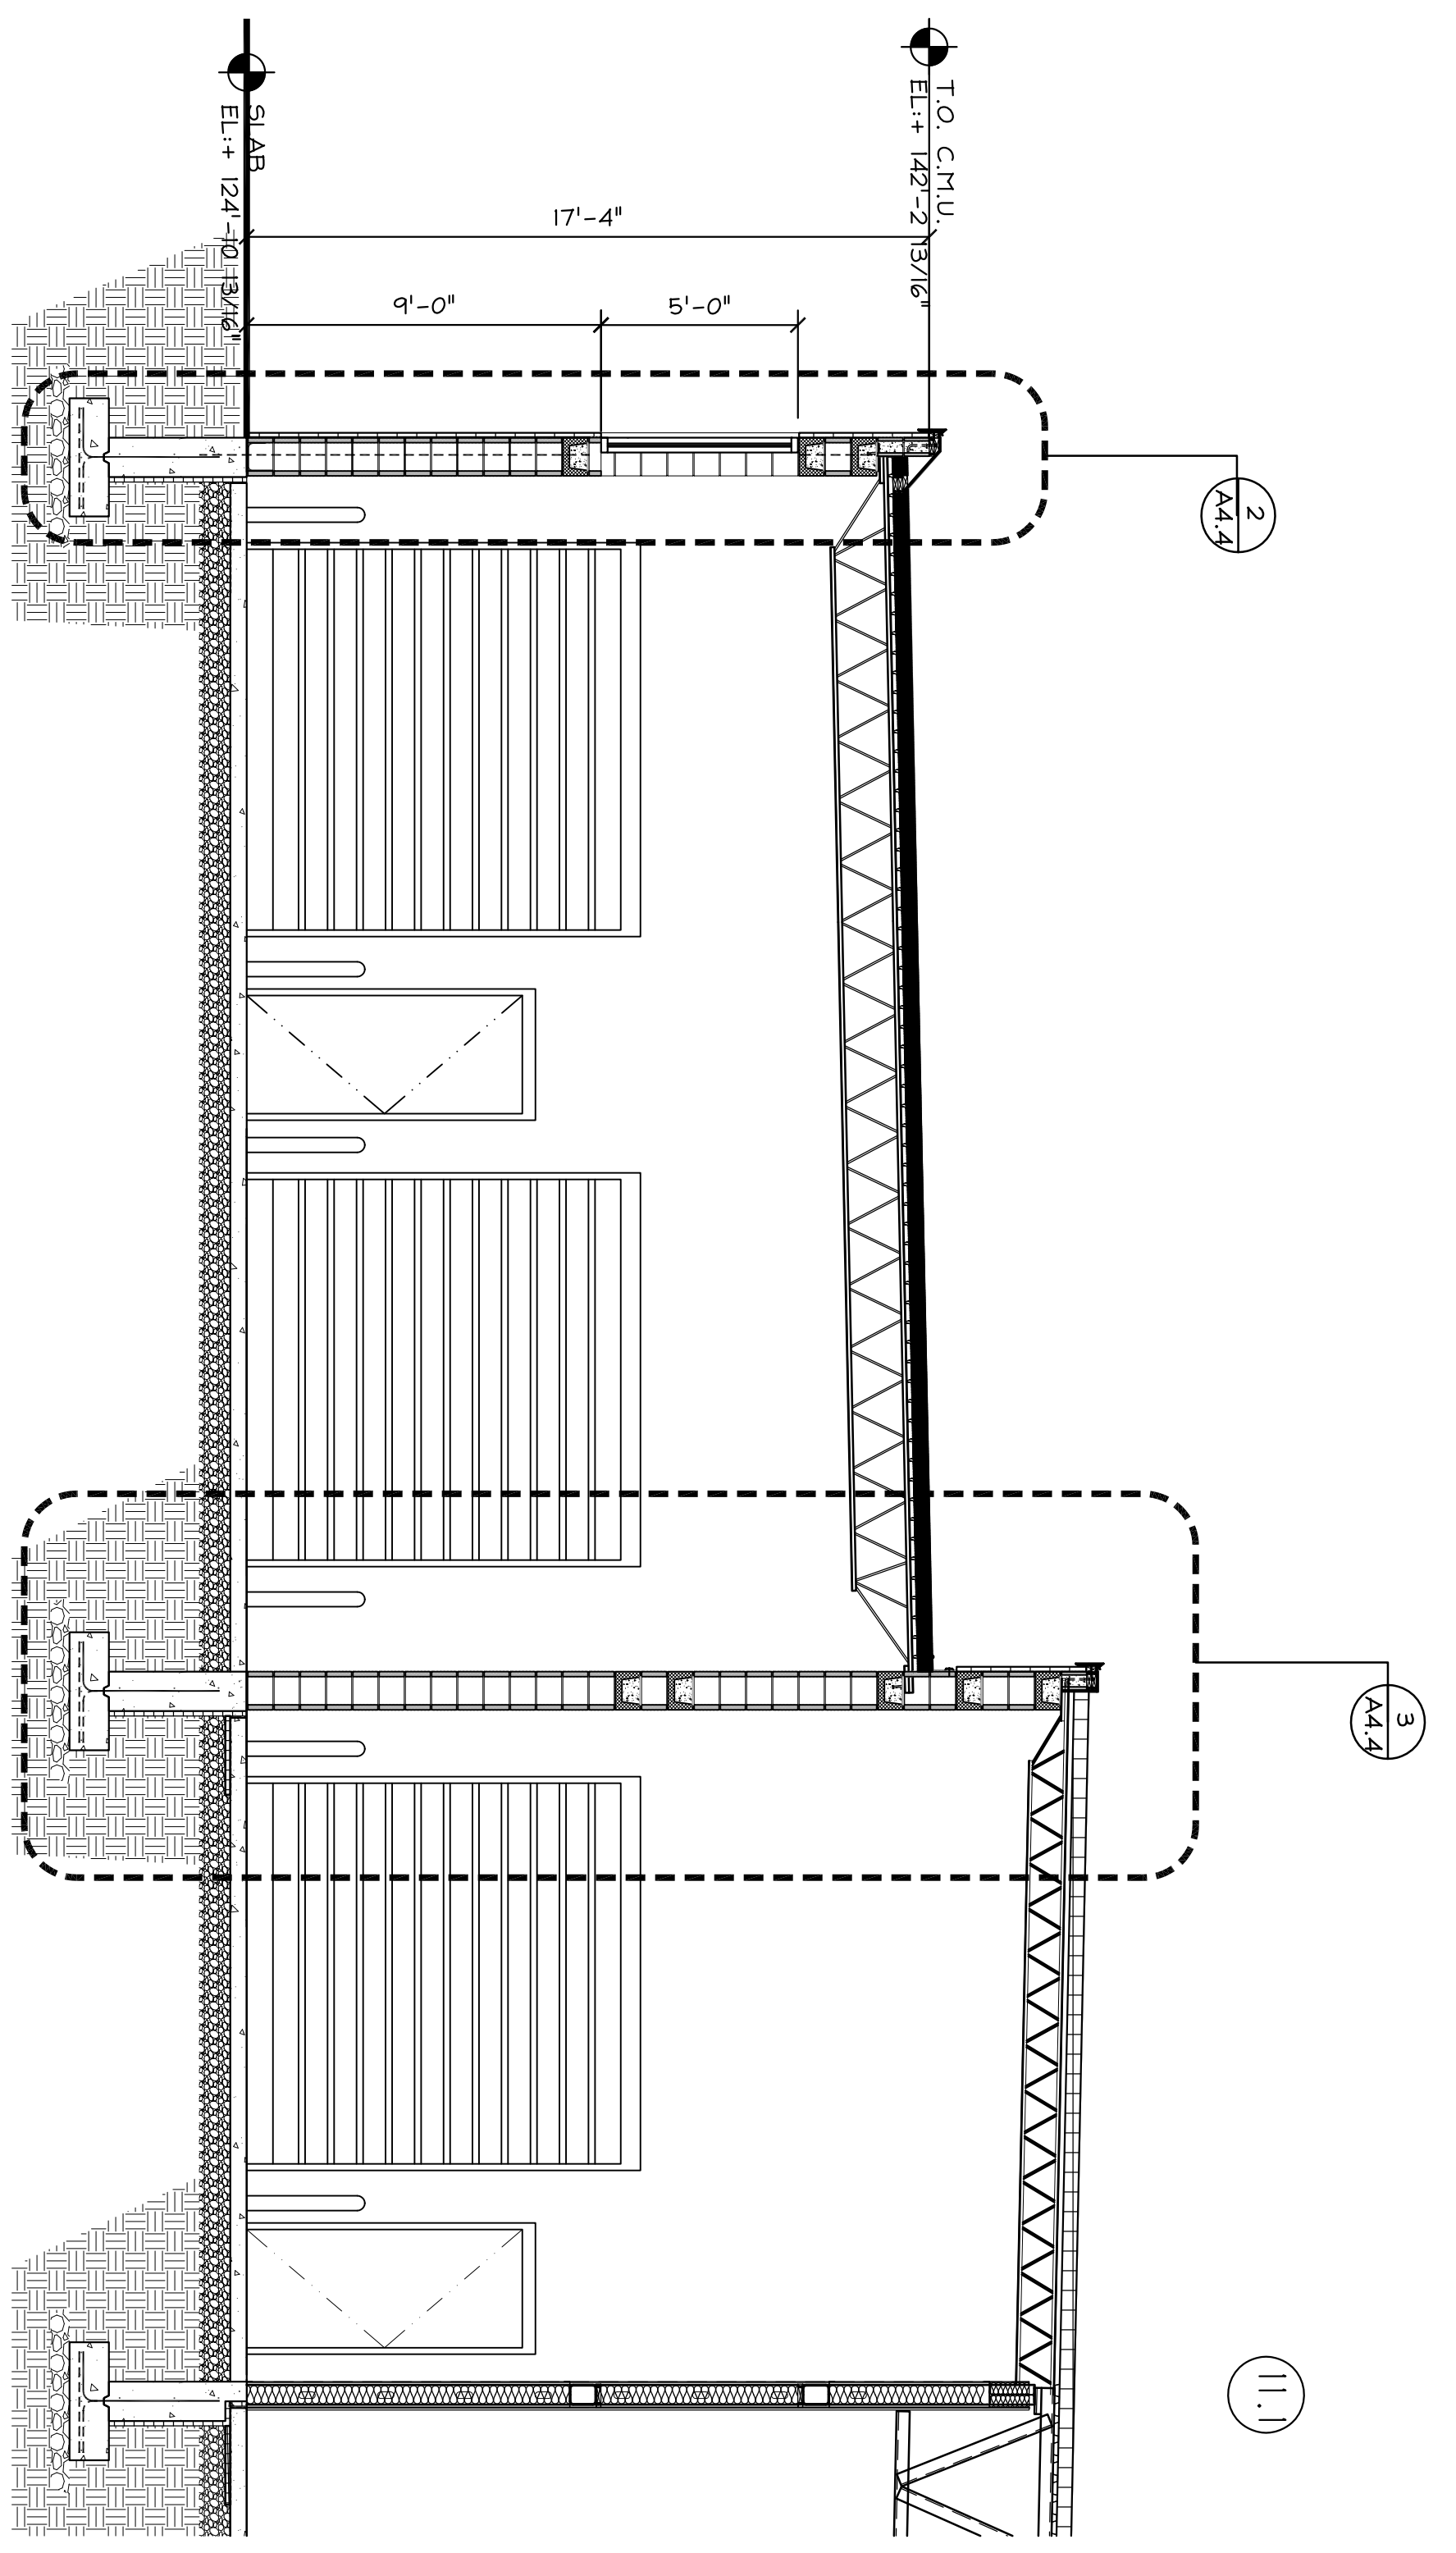

1 Cross Section  
A4.4 Scale: 1/4" = 1'-0"

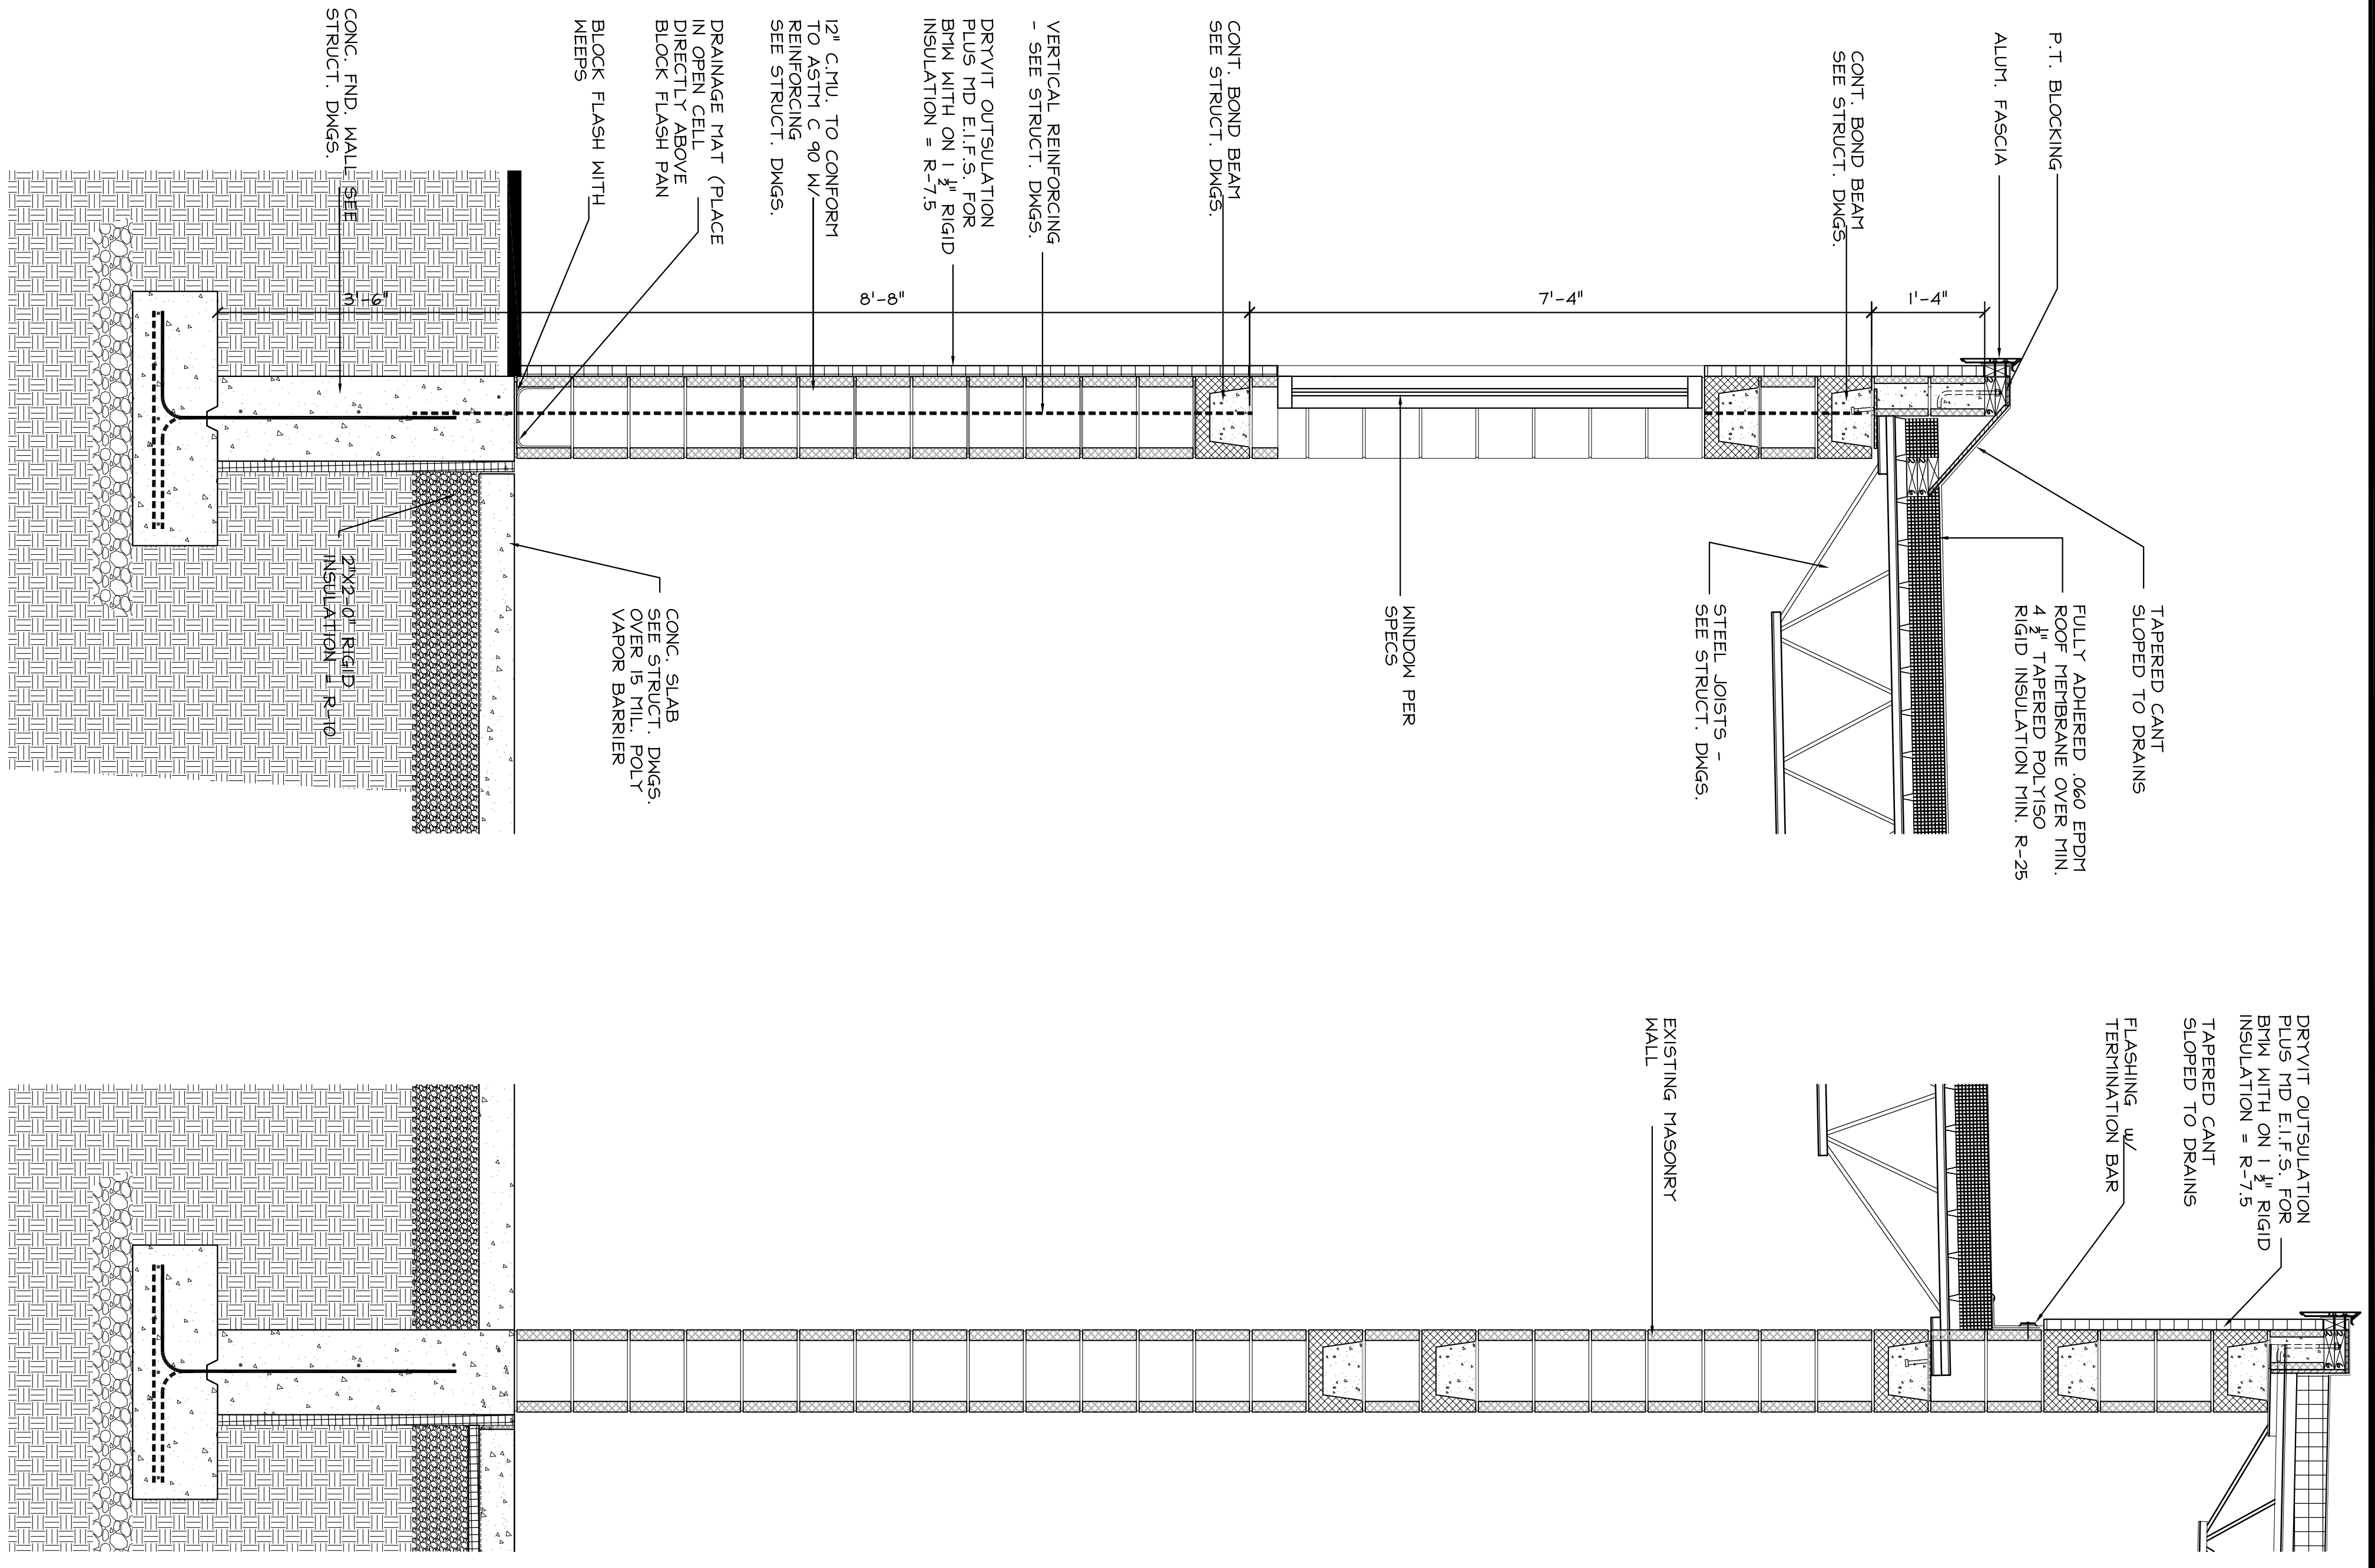

2 Wall Section  
A4.4 Scale: 3/4" = 1'-0"

3 Wall Section  
A4.4 Scale: 3/4" = 1'-0"

PROPOSED  
NEW  
ADDITION  
5.10.20