


- TEMPORARY EASEMENT
- PERMANENT EASEMENT
- ACQUISITION
- TREE/SHRUB TO REMAIN
- TREE/SHRUB TO BE REMOVED
- GRASS STRIP

OPTION NO. 2 - GRASS STRIP
ROLL PLAN NO. 1

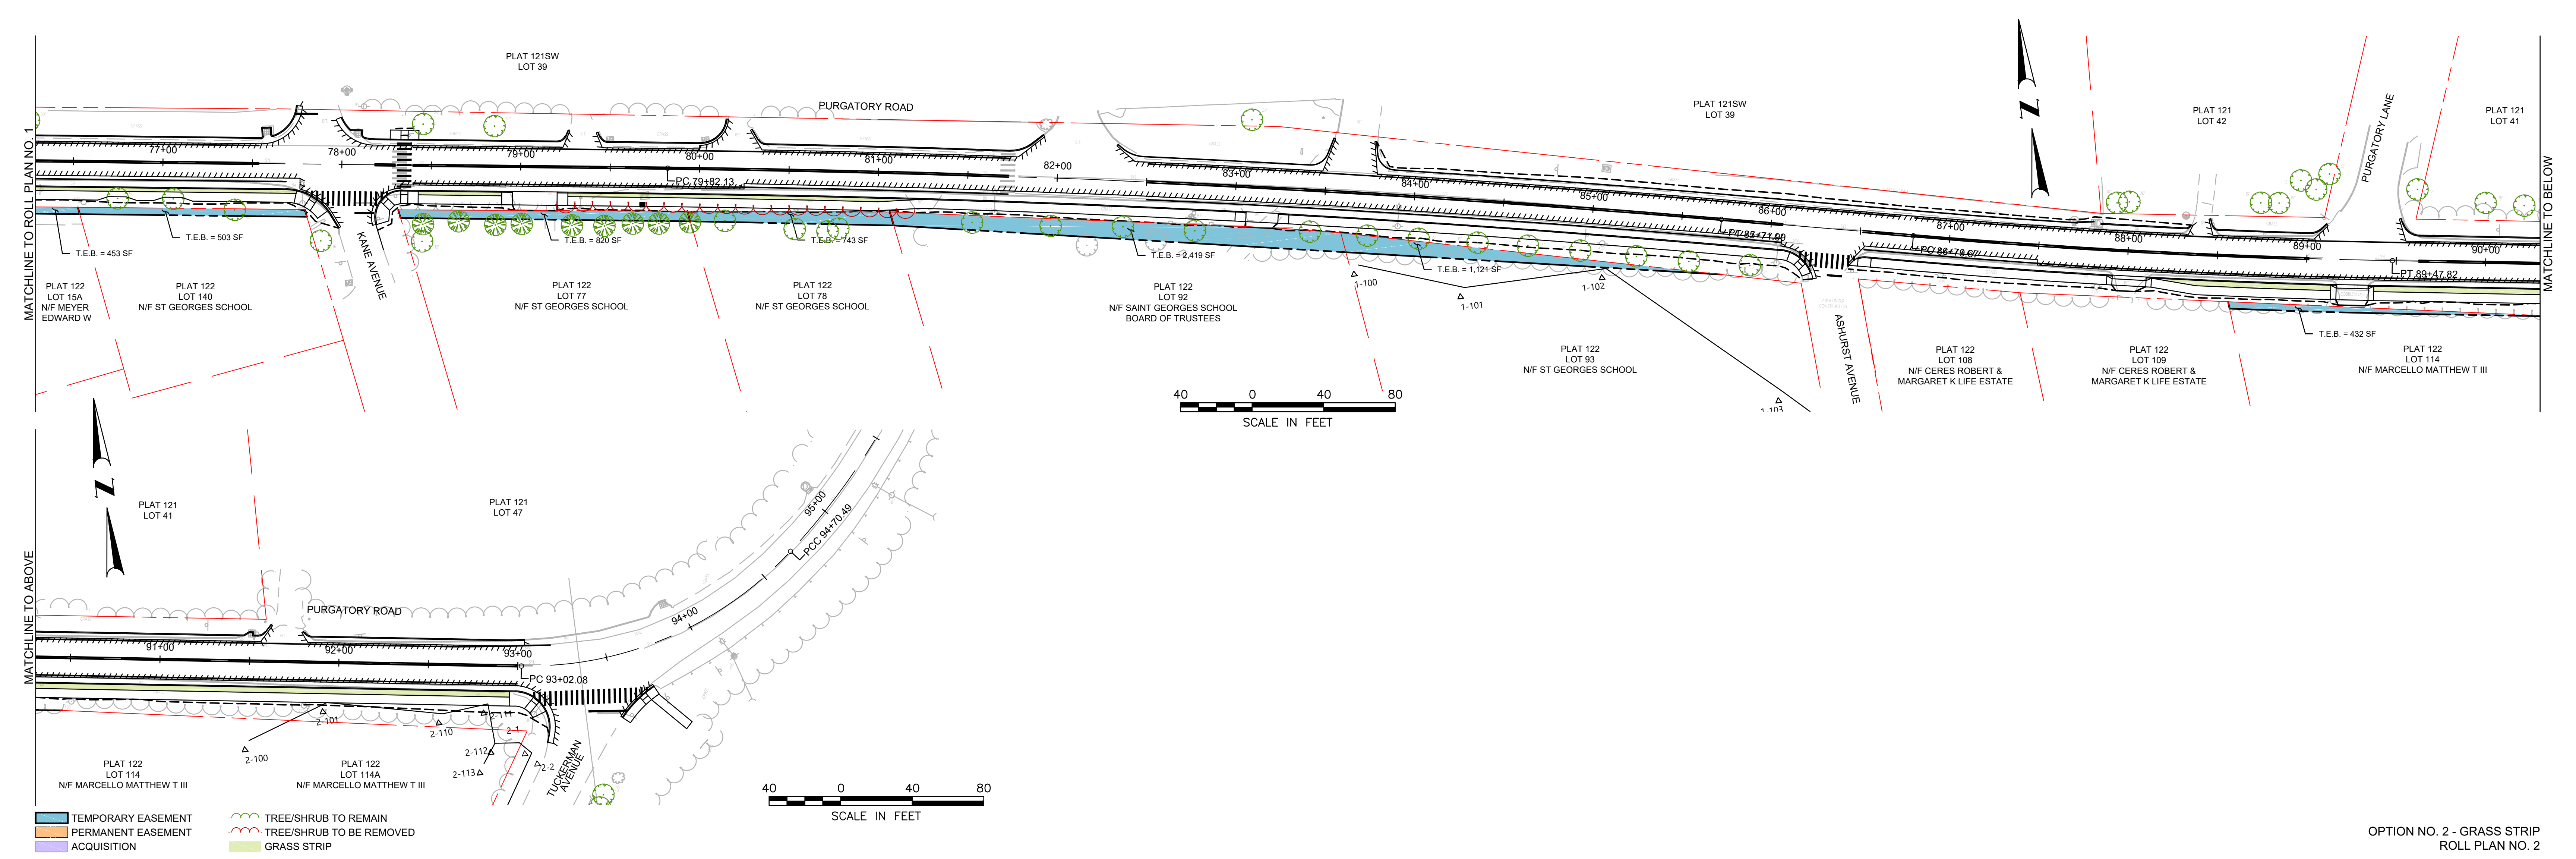

MATCHLINE TO ROLL PLAN NO. 1

MATCHLINE TO BELOW

MATCHLINE TO ABOVE

- TEMPORARY EASEMENT
- PERMANENT EASEMENT
- ACQUISITION
- TREE/SHRUB TO REMAIN
- TREE/SHRUB TO BE REMOVED
- GRASS STRIP