


SEE PLATE 107 NW

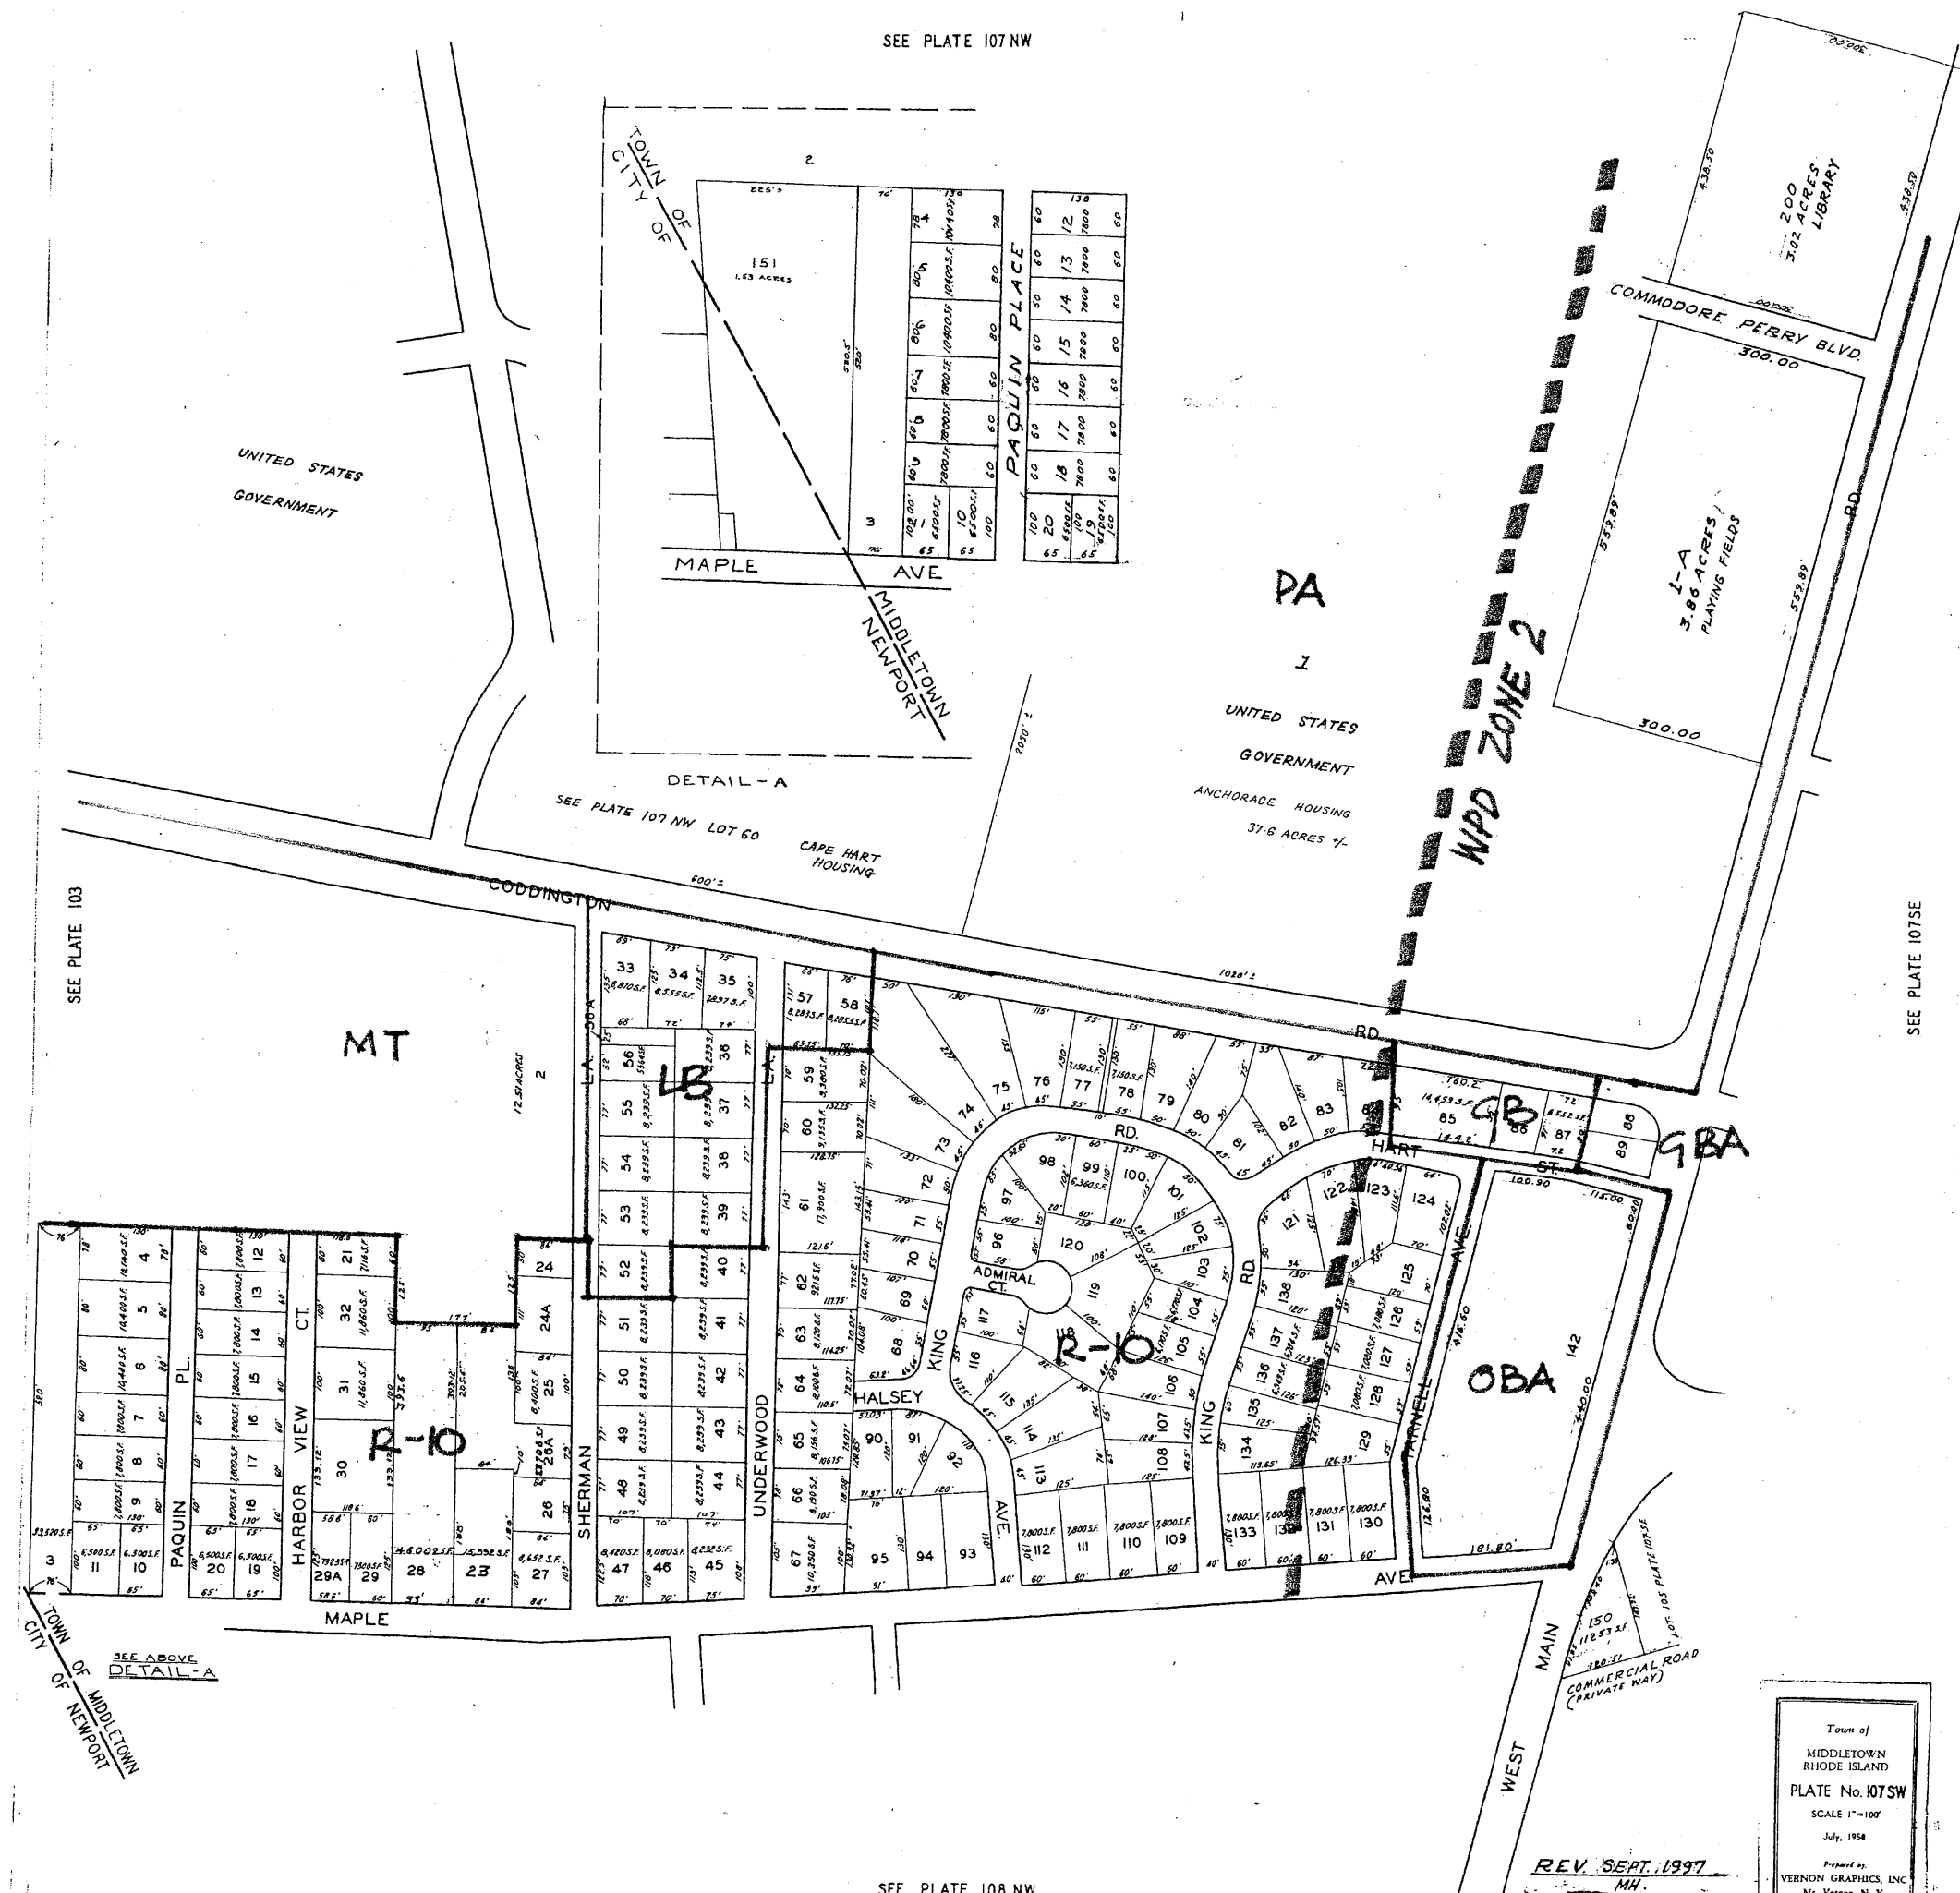

UNITED STATES GOVERNMENT

PA
1
UNITED STATES GOVERNMENT ANCHORAGE HOUSING 37.6 ACRES

MT

LB

R-10

OBA

GBA

SEE PLATE 103

TOWN OF MIDDLETOWN CITY OF NEWPORT

SEE ABOVE DETAIL-A

DETAIL-A
SEE PLATE 107 NW LOT 60
CAPE HART HOUSING

WPD ZONE 2

SEE PLATE 107SE

SEE PLATE 108 NW

Town of
MIDDLETOWN
RHODE ISLAND
PLATE No. 107SW
SCALE 1"=100'
July, 1958
Prepared by
VERNON GRAPHICS, INC.
Mt. Vernon, N. Y.

REV. SEPT. 1997
MH