



394292 394692 395092 395492 395892 396292 396692 397092 397492 397892 398292 398692 399092 399492 399892 400292 400692 401092

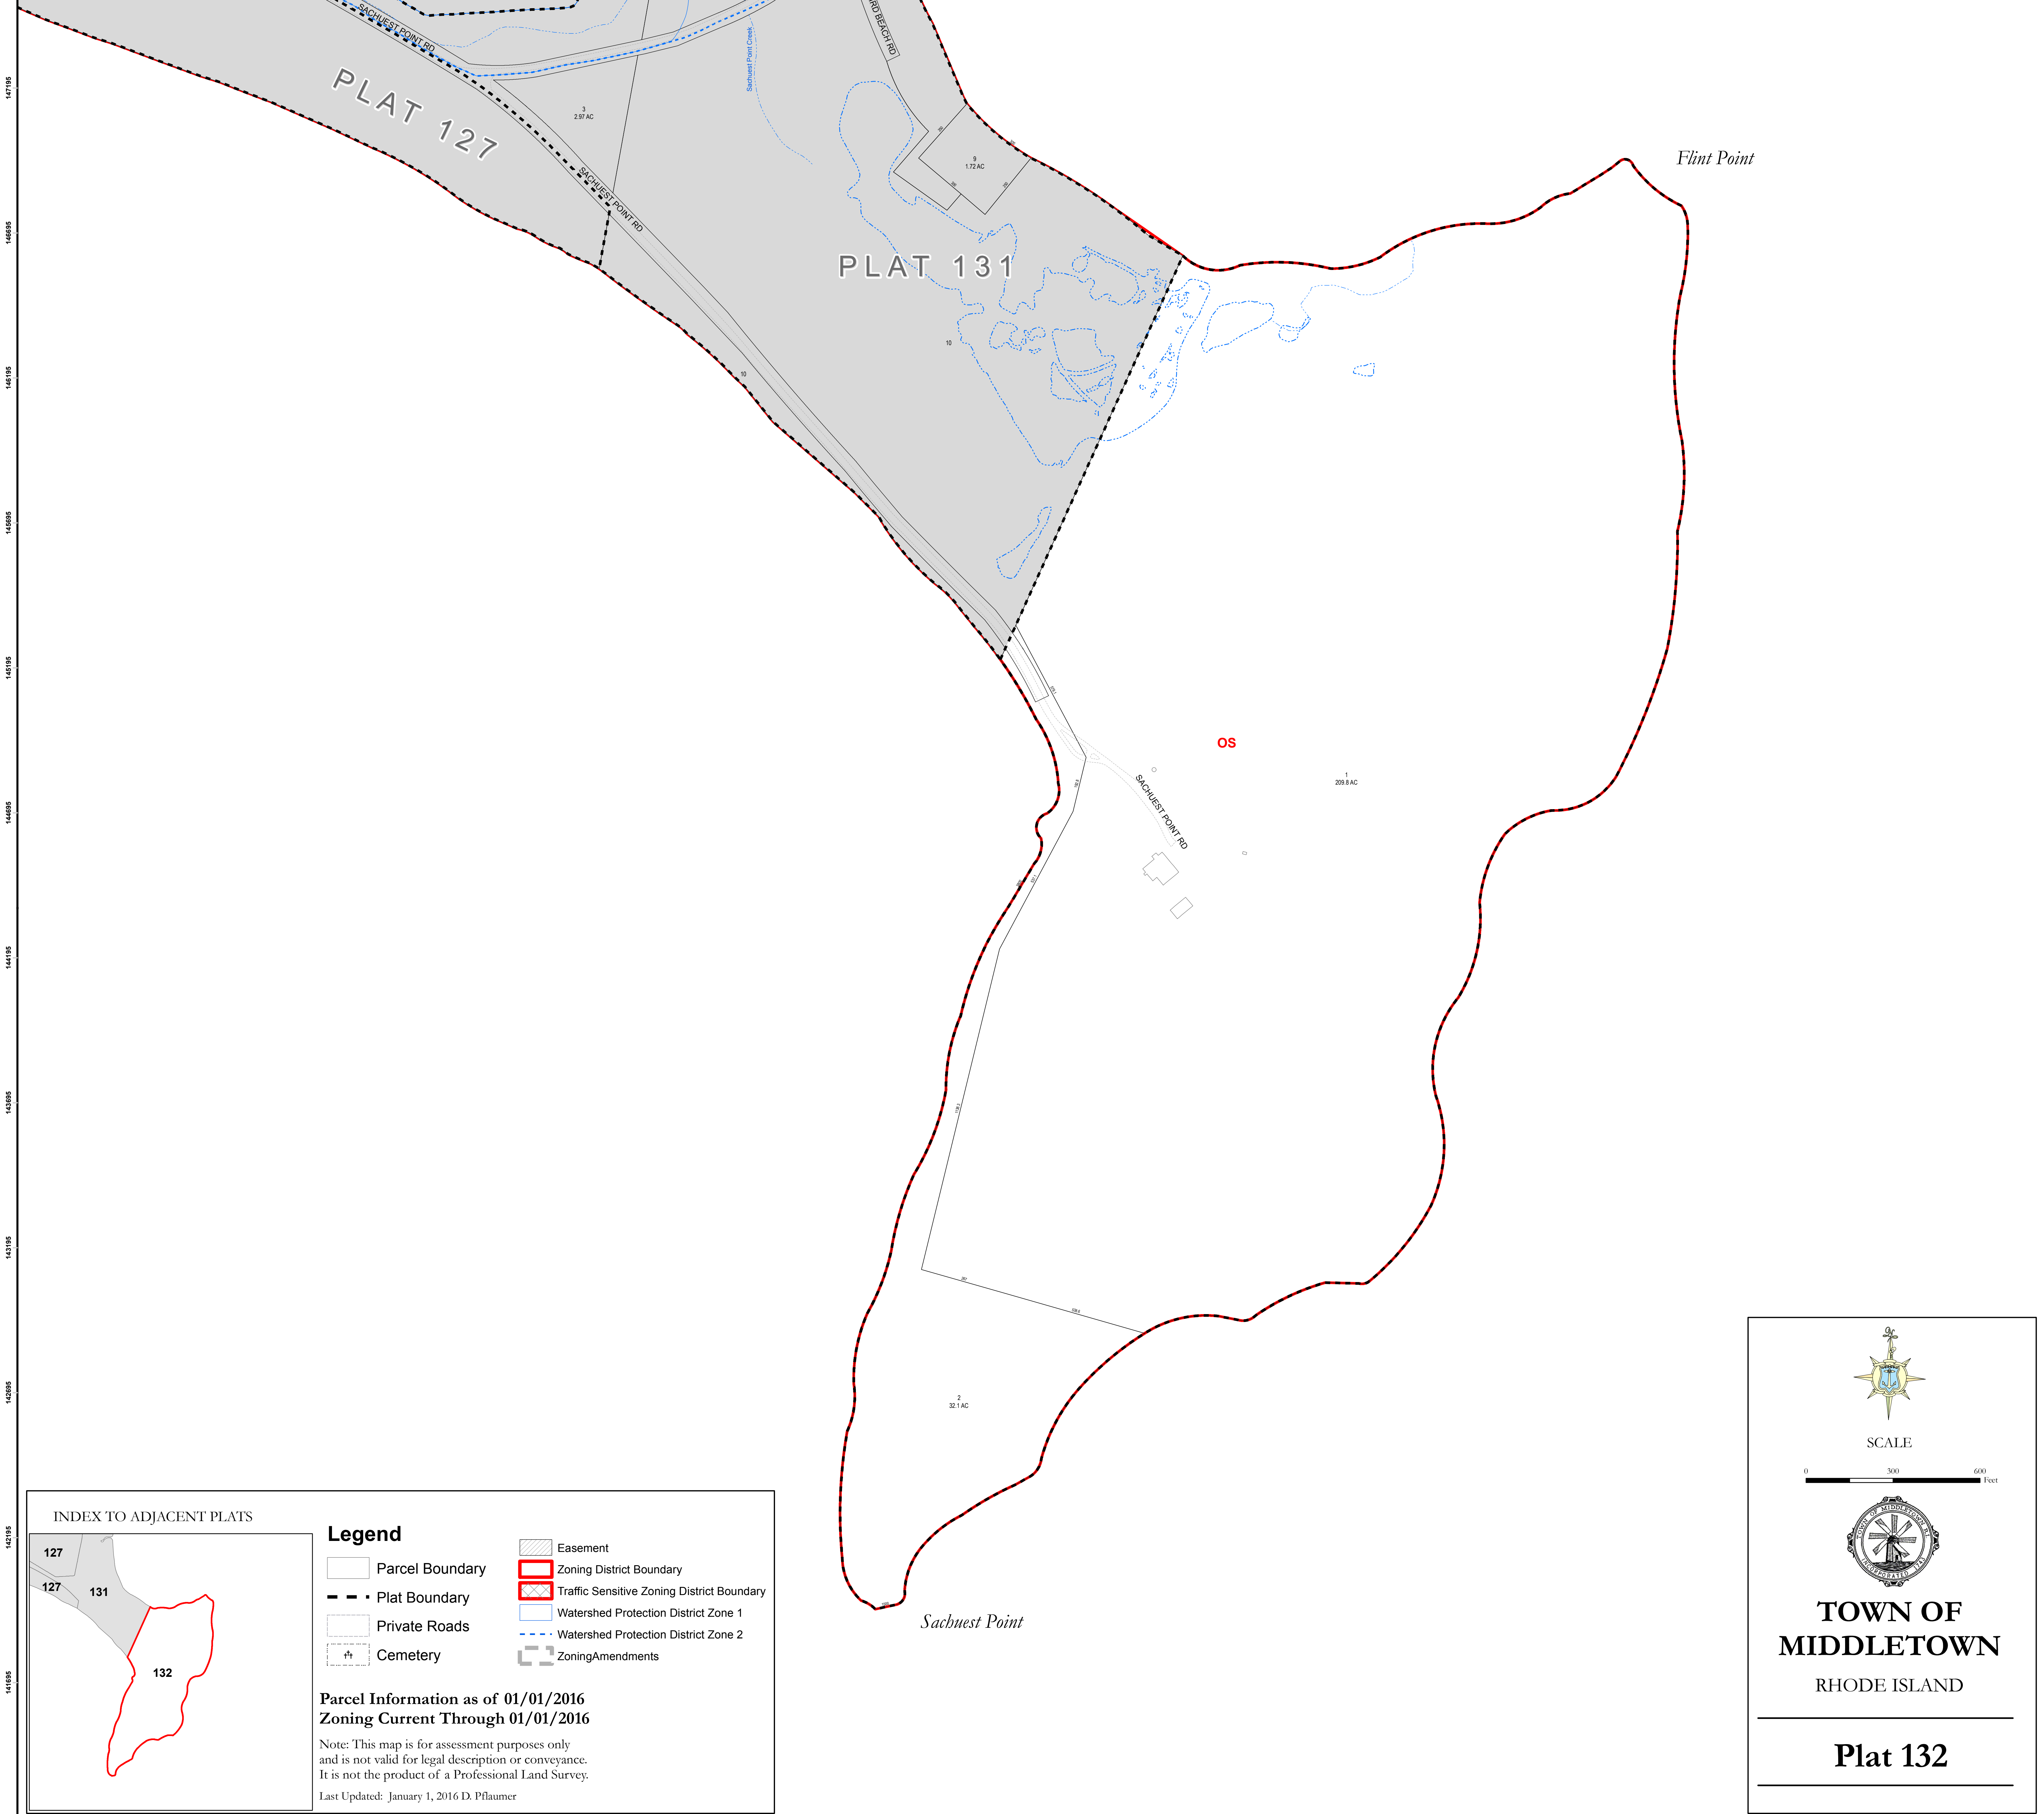

394292 394692 395092 395492 395892 396292 396692 397092 397492 397892 398292 398692 399092 399492 399892 400292 400692 401092

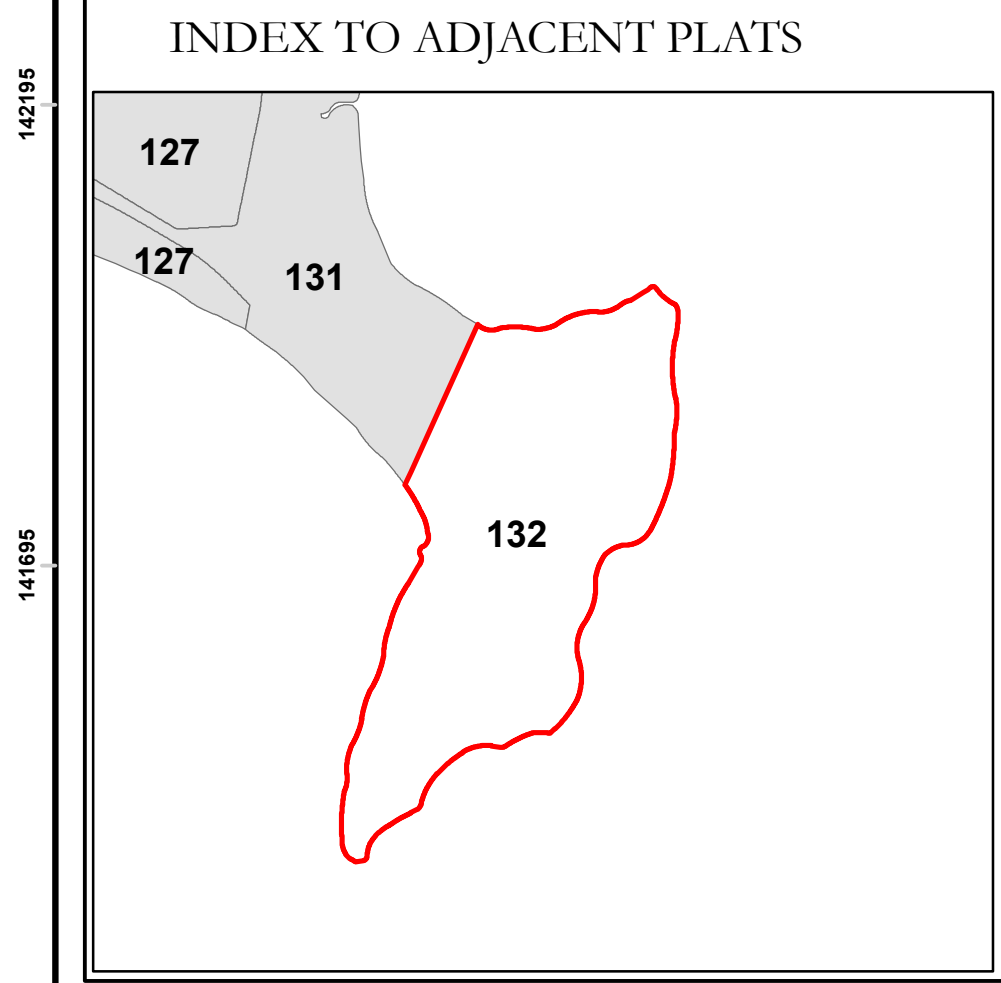

Legend

Parcel Boundary	Easement
Plat Boundary	Zoning District Boundary
Private Roads	Traffic Sensitive Zoning District Boundary
Cemetery	Watershed Protection District Zone 1
	Watershed Protection District Zone 2
	Zoning Amendments

Parcel Information as of 01/01/2016
Zoning Current Through 01/01/2016

Note: This map is for assessment purposes only and is not valid for legal description or conveyance. It is not the product of a Professional Land Survey.
 Last Updated: January 1, 2016 D. Pflaumer

SCALE
0 300 600 Feet

TOWN OF MIDDLETOWN
 RHODE ISLAND

Plat 132